




FIRM:  
 LINK ALUMINIUM RAILING  
 589 MIDDLEFIELD RD.#15  
 SCARBOROUGH, ON.  
 linkaluminiumrailing@gmail.com  
 (647)457-5033

NO.	REVISION / ISSUE	DATE
1		
2		
3		


GENERAL NOTES:

DRAWING NAME:  
**FULL CORRUGATED PANEL RAILING**



DRAWING NO:	PROJECT NO:	SHEET NO:
3.1		S7
DATE: 14/08/2018	SCALE: N.T.S.	

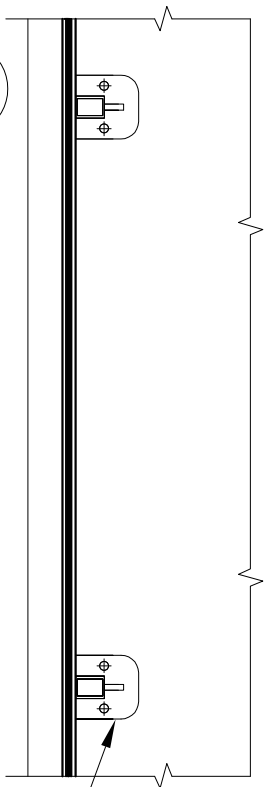

1 TOP VIEW  
S2

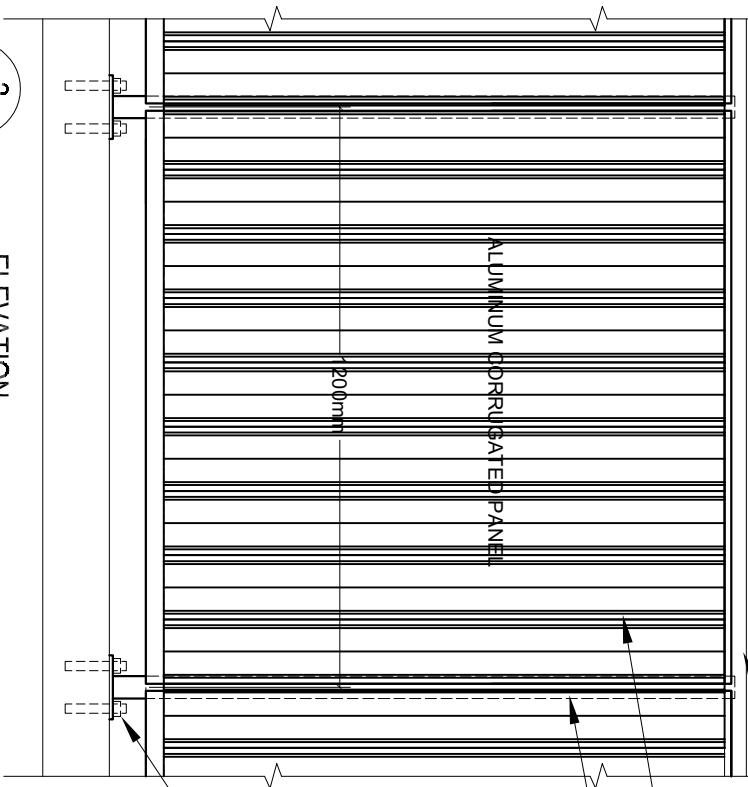

2 ELEVATION  
S2

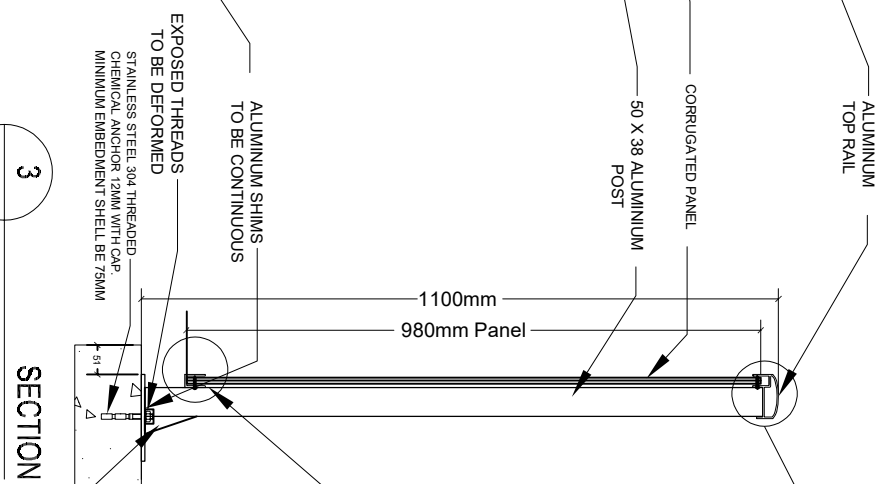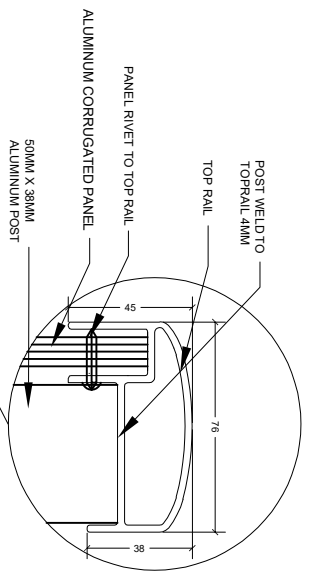

3 SECTION  
S2