


FIRM:
 LINK ALUMINUM RAILING
 589 MIDDLEFIELD RD.#15
 SCARBOROUGH, ON.
 linkaluminumrailing@gmail.com
 (647)457-5033

NO.	REVISION / ISSUE	DATE
1		
2		
3		

GENERAL NOTES:

DRAWING NAME:
**FULL GLASS & ALUMINUM
 PANEL RAILING**

DRAWING NO:	PROJECT NO:	SHEET NO:
DATE: 14/08/2018	SCALE: N.T.S.	S9

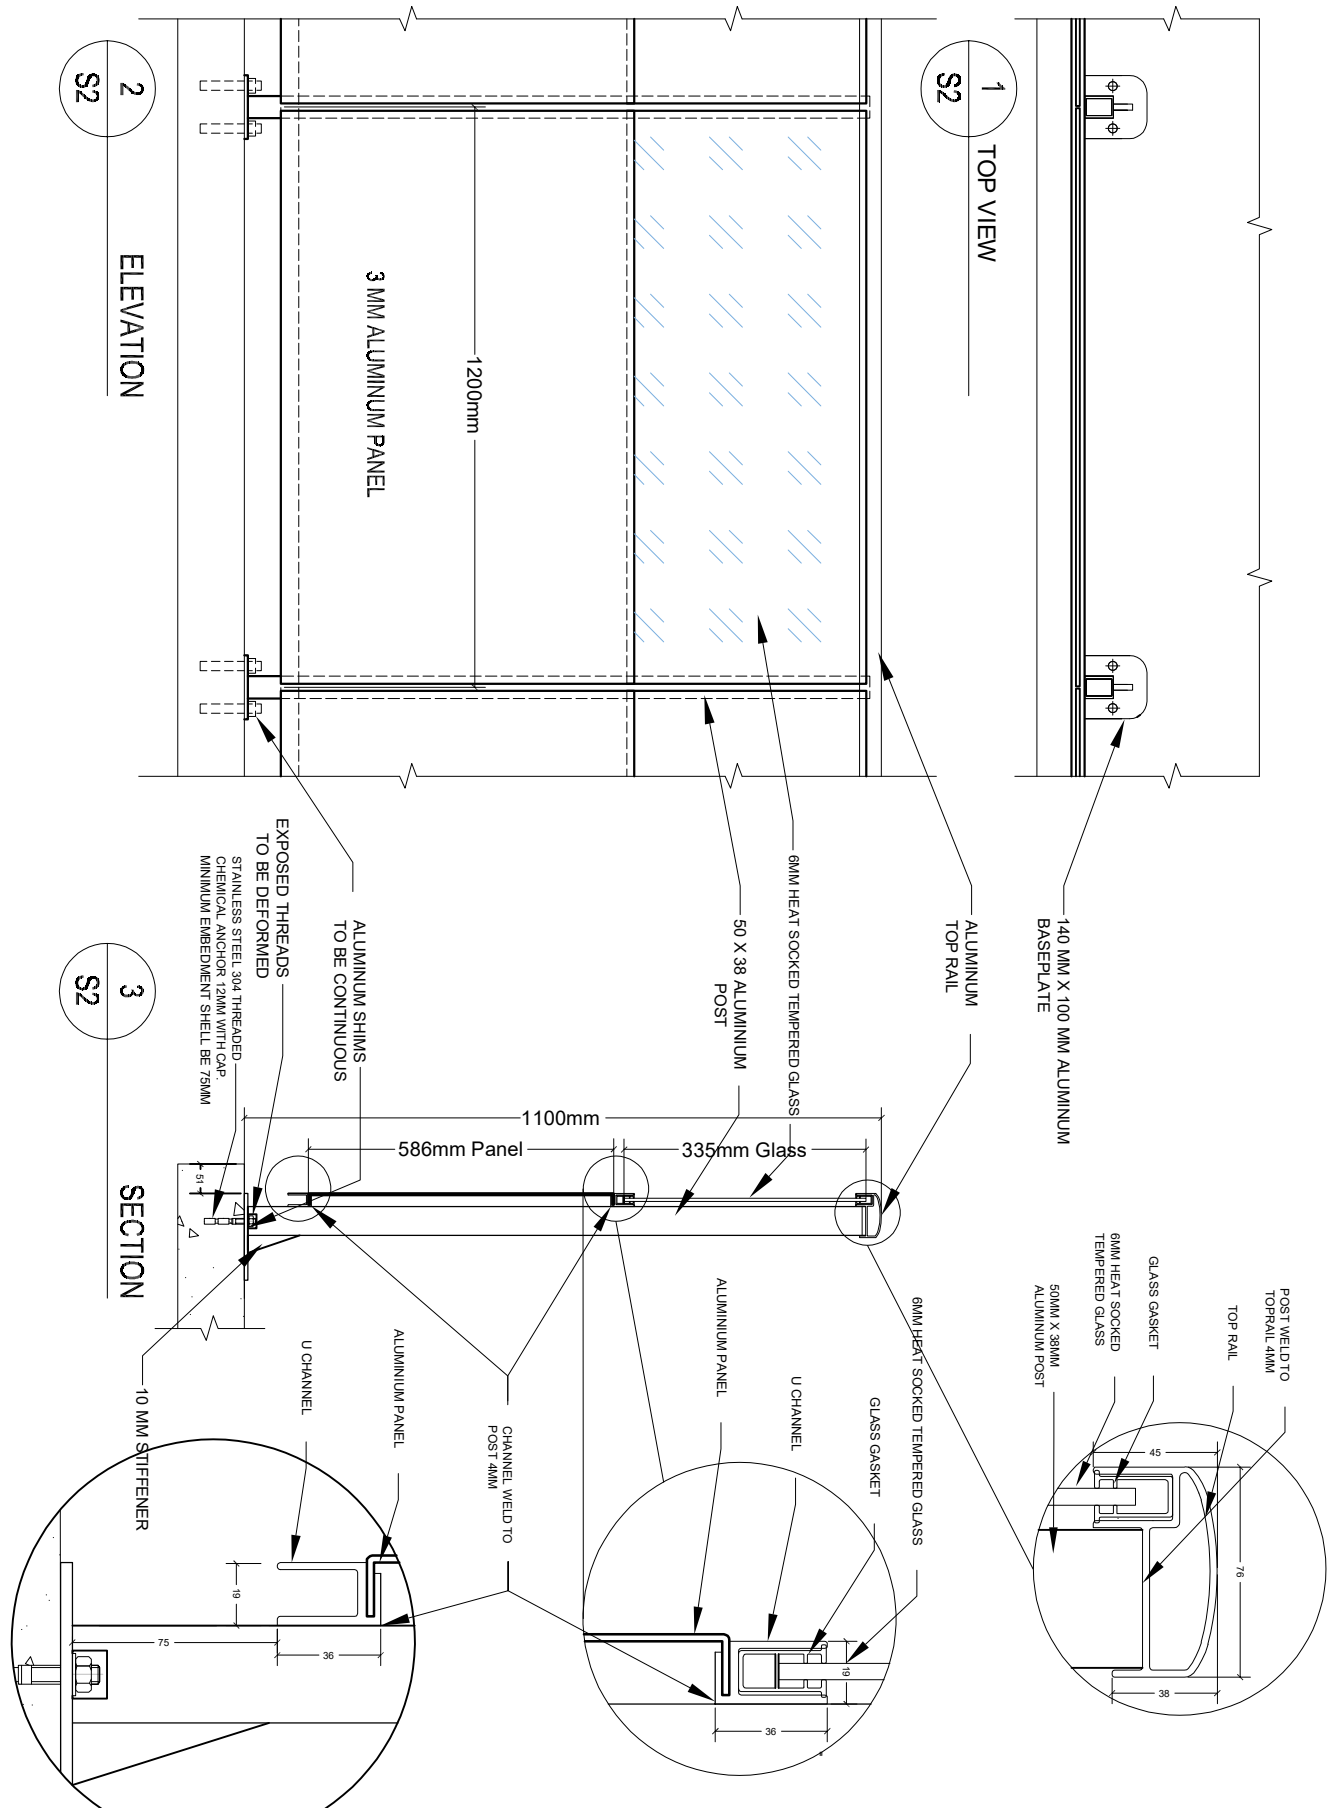

1 TOP VIEW
S2

2 ELEVATION
S2

3 SECTION
S2