



FIRM:

LINK ALUMINUM RAILING  
 589 MIDDLEFIELD RD.#15  
 SCARBOROUGH, ON.  
 linkaluminumrailing@gmail.com  
 (647)457-5033


NO.	REVISION / ISSUE	DATE
1		
2		
3		

GENERAL NOTES:


DRAWING NAME:  
**FULL GLASS RAILING**

DRAWING NO: PROJECT NO: SHEET NO:



DATE: 14/08/2018  
 SCALE: N.T.S.  
**S10**

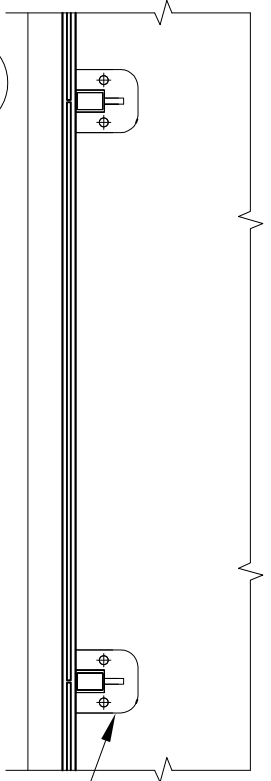

1 TOP VIEW  
 S2

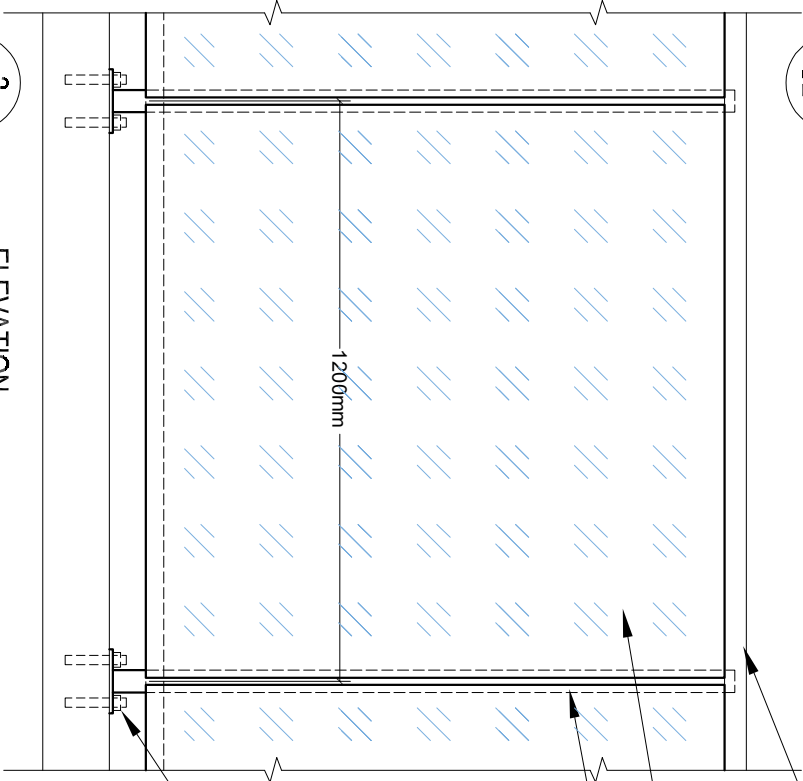

2 ELEVATION  
 S2

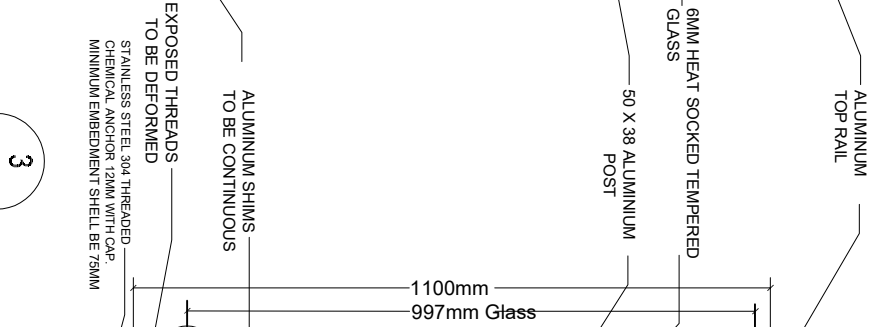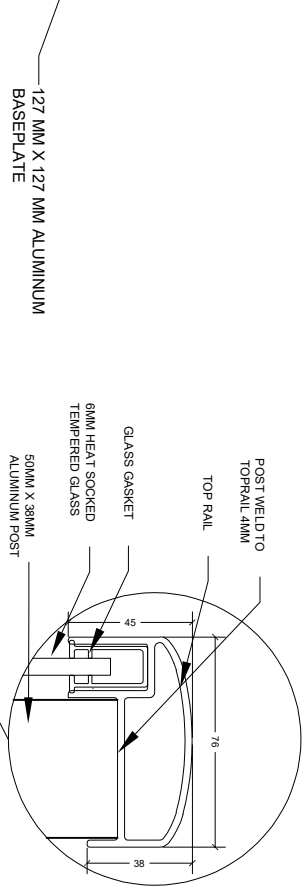

3 SECTION  
 S2

